

FIRE COMPANY CERTIFICATION:

NAME &amp; TITLE\_

# NATURAL RESOURCES CONSERVATION SERVICE CERTIFICATION:

NAME &amp; TITLE\_

## FREEZE PROTECTION

12" PVC FROM HEAD ASS'Y TO BELOW NORMAL

WATER: ANNULAR SPACE FILLED WITH INSULATION


FOAM. (PREMOLDED OR EXPANDING FOAM)

GUARD POSTS - SEE NOTE #1

YES — NO —

YES  
NO

1-ONV

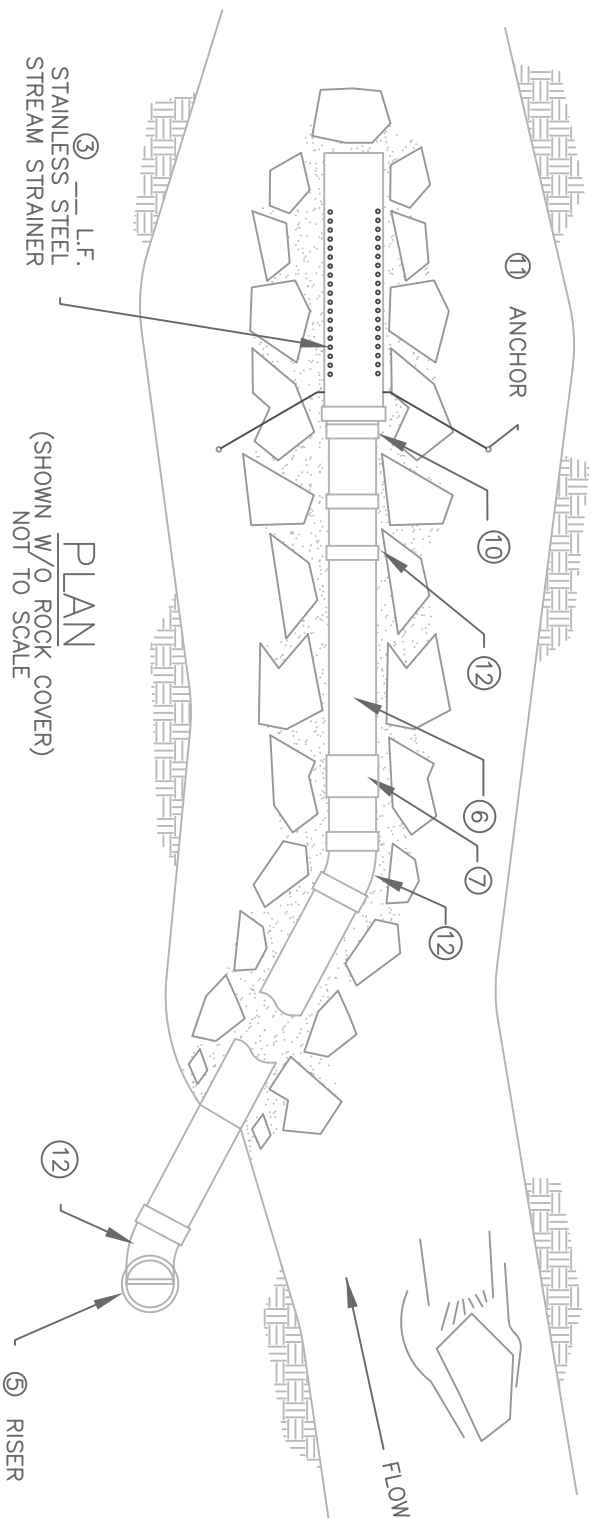

NOTES:

1. GUARD POSTS, IF REQUIRED, SHALL BE

## 2. ANCHORS SHALL BE

ANCHORS SHALL BE \_\_\_\_\_


BILL OF MATERIALS			
ITEM	MARK	QUAN.	UNIT
8" HYDRANT ASSEMBLY — 90° BEND	1	1	EACH
HYDRANT CAP	2	1	EACH
8" STAINLESS STEEL STRAINER	3	—	LN. FT.
8" SCH. 40 PVC 90° ELBOW	4	1	EACH
8" SCH. 40 PVC PIPE-RISER	5	—	LN. FT.
8" SCH. 40 PVC PIPE	6	—	LN. FT.
8" SCH. 40 PVC COUPLINGS	7	—	EACH
PRIMER CLEANER	8	—	CAN
PVC GLUE	9	—	CAN
PVC — STEEL COUPLING	10	1	EACH
ANCHOR	11	2	EACH
8" SCH. 40 PVC 45° ELBOW	12	2	EACH
RIP-RAP	13	—	C.Y.

## SITE DATA

ITEM

NORMAL STREAM DISCHARGE  
AVAILABLE WATER AT NORMAL LEVEL

G.P.M.  
G.P.M.

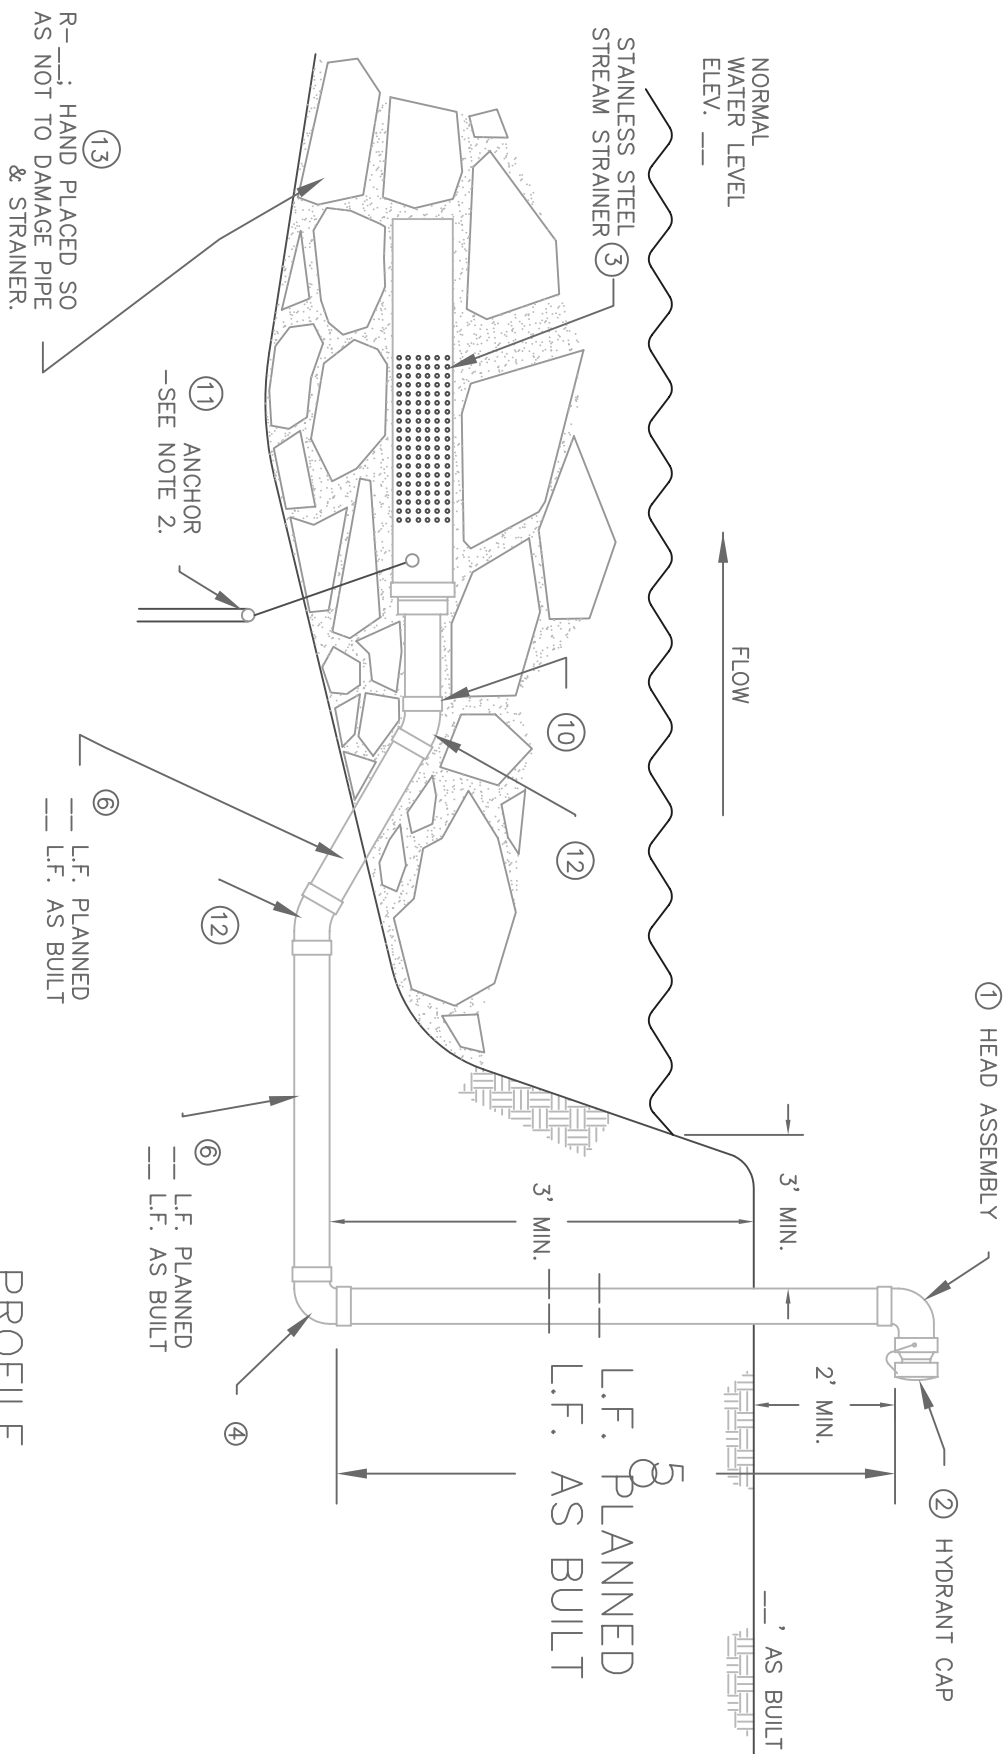

PROFILE  
NOT TO SCALE

Date \_\_\_\_\_

Designed

Drawn **D. GORDON**

Checked \_\_\_\_\_

Approved by \_\_\_\_\_



\_\_\_\_\_ COUNTY, PENNSYLVANIA

### 8" DRY HYDRANT SHALLOW STREAM INSTALLATION

File No.  
PA-059C.dwg

Drawing No.

PA-059C

Sheet: \_\_\_\_\_ of \_\_\_\_\_